


Block Plan 1 : 500

COPYRIGHT
 The copyright of this sheet is the property of the Architect. This sheet may not be reproduced entirely or in part without the Architects permission.
NOTE
 All dimensions to be checked on site and any discrepancy reported to the Architect. Figure dimensions are to be used in preference to scaled dimensions.
 This sheet has been prepared for submission to request the required statutory approvals. Further information will be required for construction.

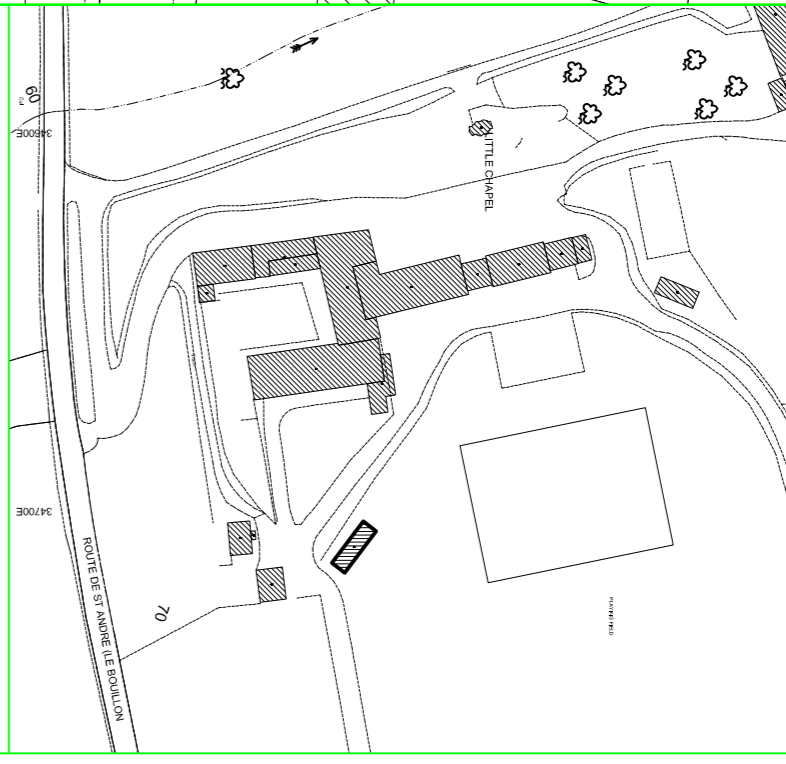

Site Plan - Scale 1:2000

ASLETT
NAFFTEL
 Chartered Architects, Chartered Surveyors and Chartered Landscape Architects
 46, Allendale, Newcastle, Co. Down, BT1 1BP
 T: +44 (0)181 735441 E: info@aslettl.com
 F: +44 (0)181 735442 W: www.aslettl.com

Project Title
 Replacement Pavilion at
 Blanchelande Girls College
 Les Vaubelais, St Andrew for
 Rangers Football Club.

Drawing Title
 Scheme Design
 Block Plan

Project Number - 379 **Drawing Number** - 3
 Revision
 Suffix

Scale - 1 : 500 Date - January 2011